

UNIT SUMMARY

| MK            | AREA  | QUAN |       | REMARK |
|---------------|-------|------|-------|--------|
| 1-BEDROOM     | 560#  | 3    | 1680# |        |
| 2-BEDROOM     | 751#  | 5    | 3755# |        |
| 3-BEDROOM     | 1028# | 0    | 0#    |        |
| 2-BEDROOM ADA | 751#  | 1    | 751#  |        |
| 1-STUDIO      | 340#  | 2    | 680#  |        |
| CONCESSION    |       | 10   | 1564# | 2200#  |
| COMMONS/SVC   |       | 2    | 133#  |        |
|               |       |      | 6933# |        |

11 UNITS

PROJECT NO. \_\_\_\_\_

REVISIONS:

|  |  |
|--|--|
|  |  |
|  |  |
|  |  |
|  |  |
|  |  |

DESIGN: \_\_\_\_\_  
 DRAWN: \_\_\_\_\_  
 CHECKED: \_\_\_\_\_  
 DATE: 05/07/23

THE BROWN ASSOCIATES/  
 ARCHITECTS, INC.

PO Box 699 Langley, Washington 98506 • Tel: (360) 535-7334

35% SUBMITTED  
 65% REVISIONS  
 NOT FOR CONSTRUCTION

CONTENTS

SECTIONS

ELEVATIONS

ROOF PLAN




COPYRIGHT 2023 THE BROWN ASSOCIATES

PROJECT  
 FAIRGROUND WORKFORCE HOUSING

Post: 8014 14th St SE  
 Apt: 818 331-5494  
 Owner: (360) 331-5494  
 email: rporter@outinidbey.com

B

SHEET NO.  
 A3-1

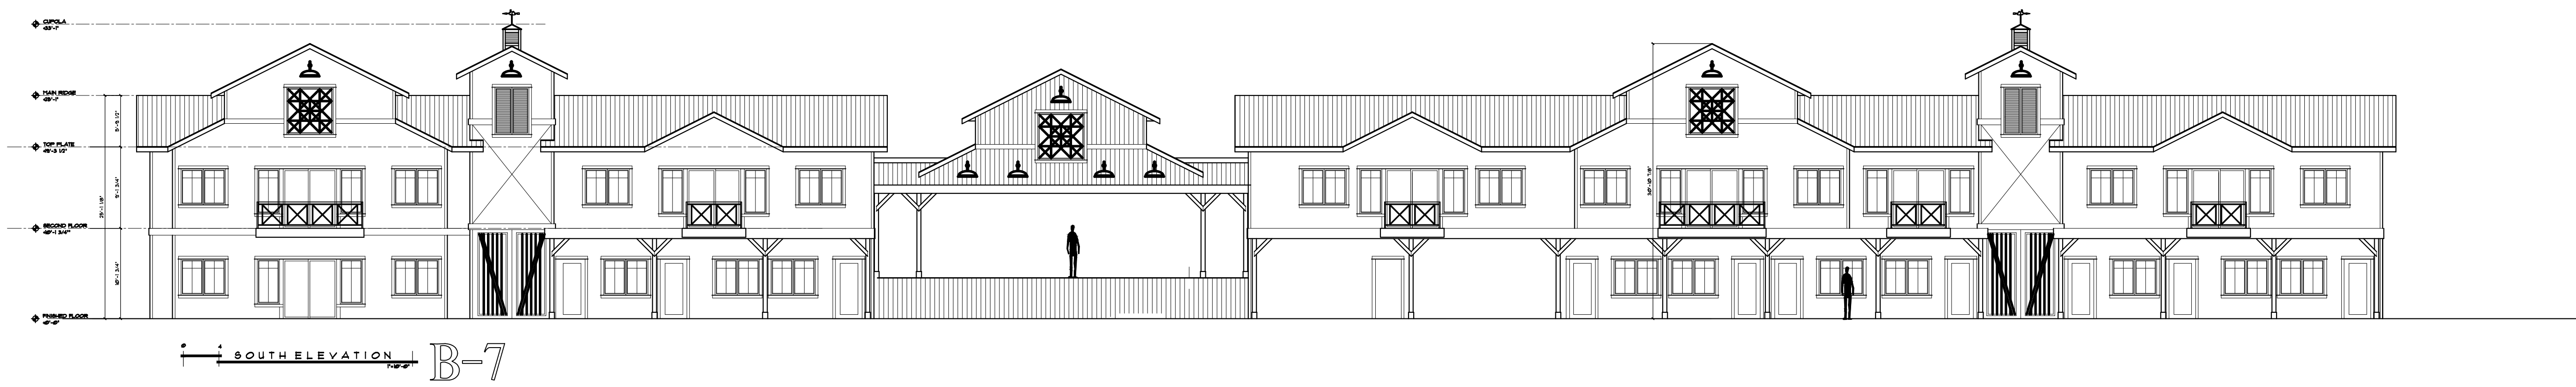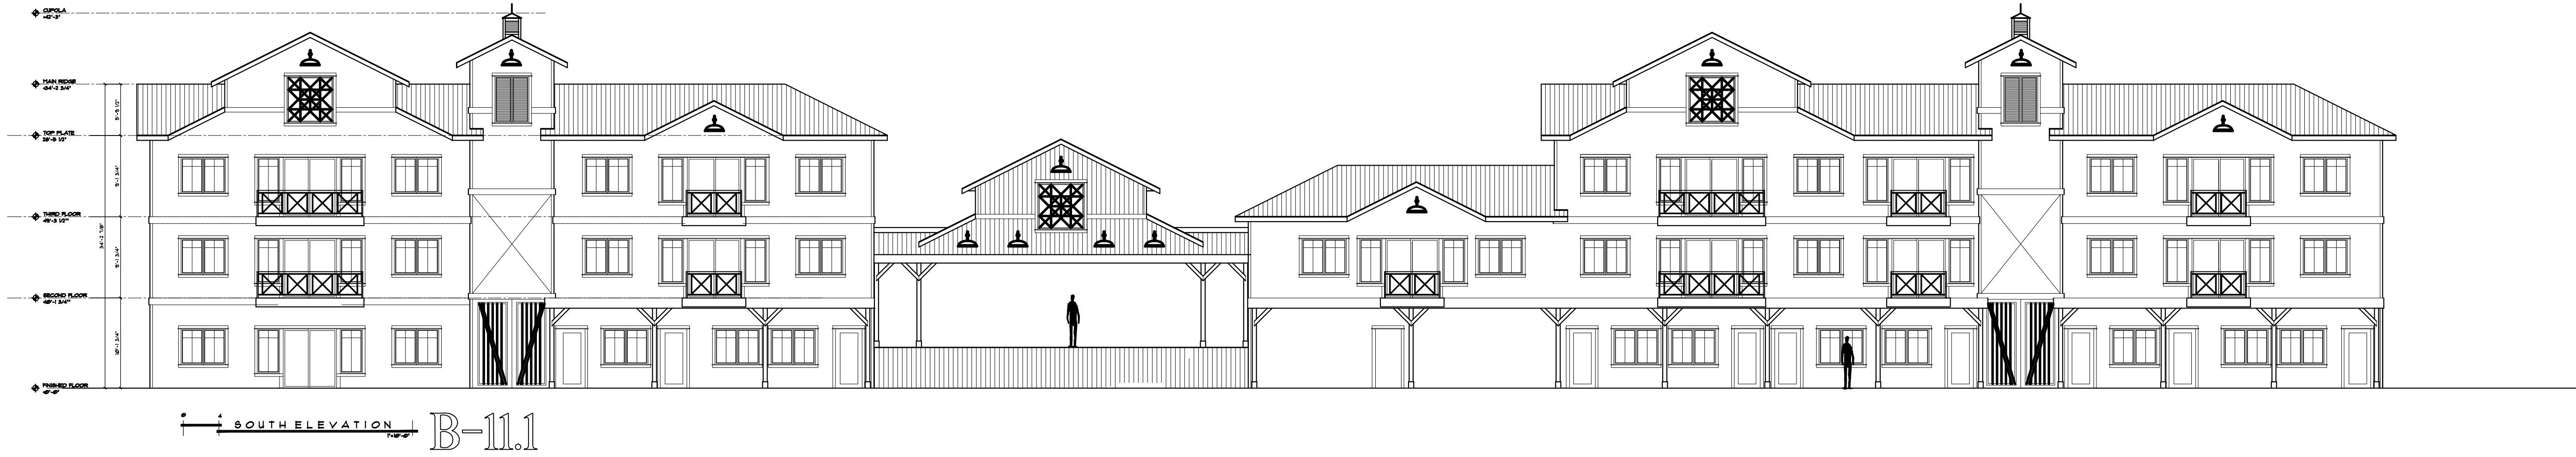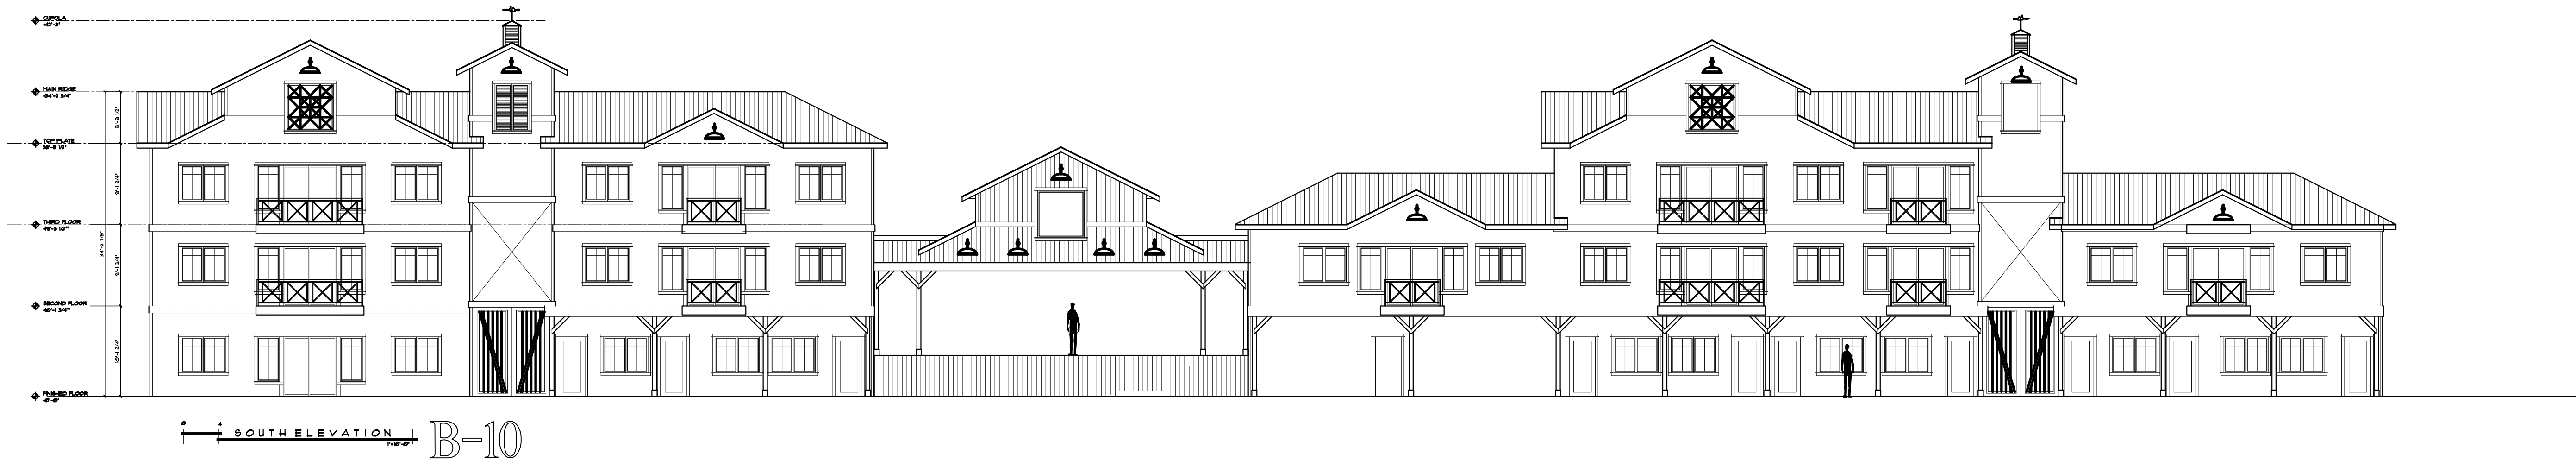

|             |            |
|-------------|------------|
| PROJECT NO. | REVISIONS: |
| DESIGN:     | _____      |
| DRAWN:      | _____      |
| CHECKED:    | _____      |
| DATE:       | 05/07/23   |

THE BROWN ASSOCIATES/  
ARCHITECTS, INC.

PO Box 699 Langley, Washington 98506 • Tel: (360) 525-7334

3561 ACQUISITION CONTRACT  
NOT FOR CONSTRUCTION  
RICK A. BROWN, ARCHITECT  
STATE OF WASHINGTON

CONTENTS  
ELEVATIONS

COPYRIGHT 2023 THE BROWN ASSOCIATES

PROJECT  
FAIRGROUND WORKFORCE HOUSING

Post: 801 South Whidbey  
Attn: Executive Director  
OWNER: (360) 331-5494, execdir@portofsouthwhidbey.com

SHEET NO.  
A4-1

B